

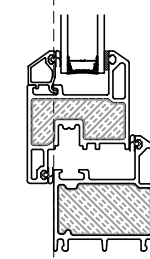
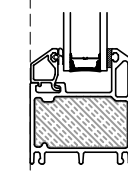
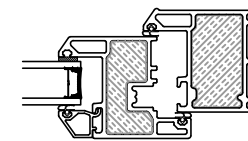
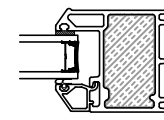
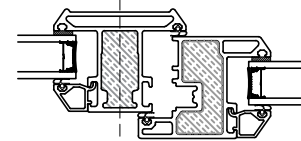
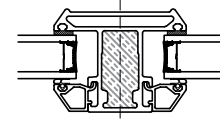
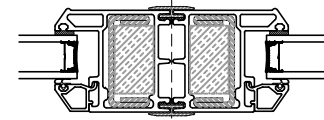
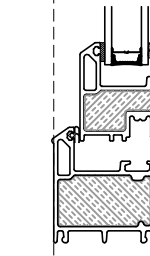
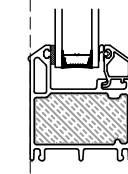
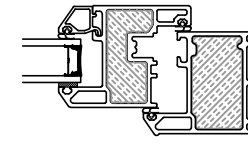
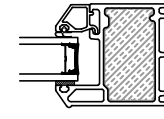
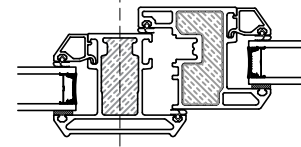


FIXED COUPLER    FIXED MULLION    OPERABLE MULLION    FIXED JAMB    OPERABLE JAMB    FIXED SILL    OPERABLE SILL








300A  
SERIES

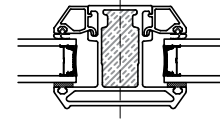








300  
SERIES

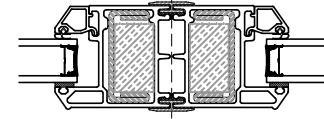








400/300A  
SERIES

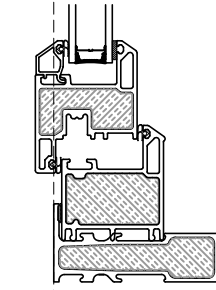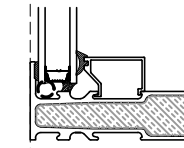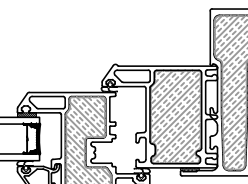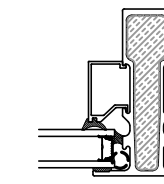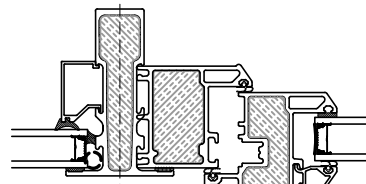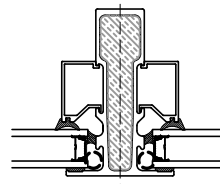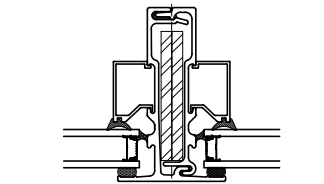








400/300  
SERIES

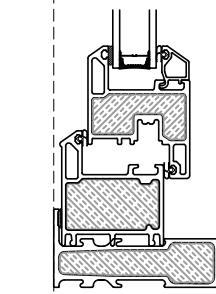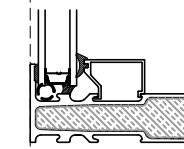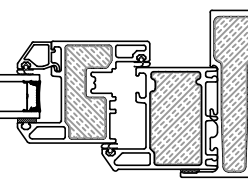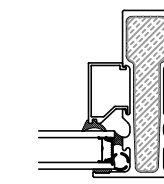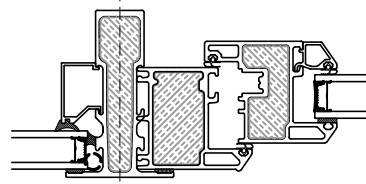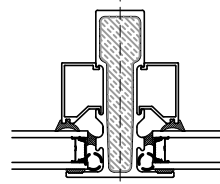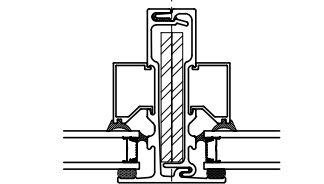

400/325  
SERIES

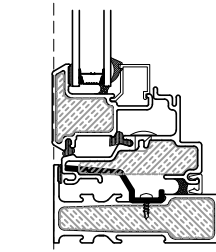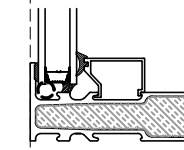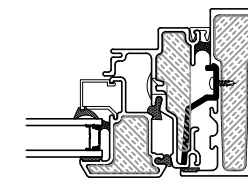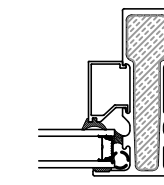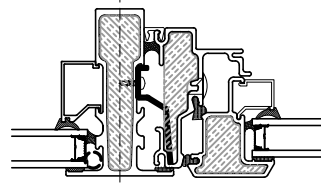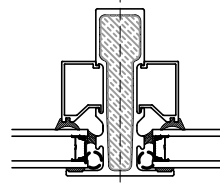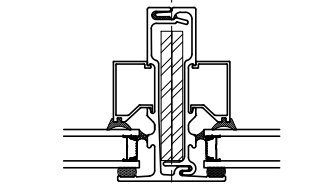

UNIVERSAL  
SERIES  
OUTSWING

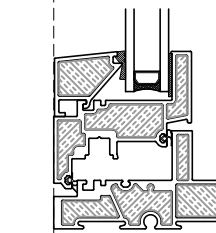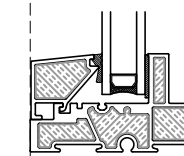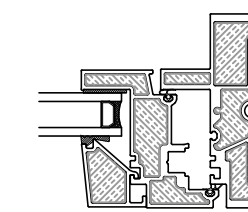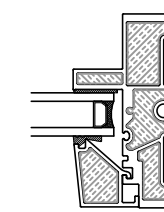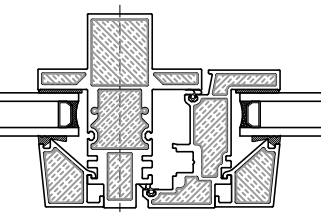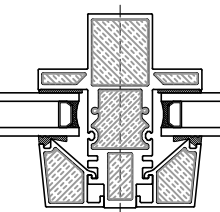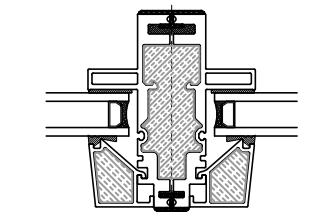

**CASCADIA  
WINDOWS LTD.**

27950 GLOUCESTER WAY  
LANGLEY, BC CANADA V4W 3Y5  
604-857-4600

PROJECT TITLE:  
**WINDOW  
BROCHURE**

ISSUE	DESCRIPTION	DATE
1	1ST SUBMITAL	DEC.12/16


DRAWING  
TITLE:  
**WINDOW  
ELEVATIONS**

SCALE: <b>N.T.S.</b>	DRAWING NO.:
DATE: <b>DEC 12/16</b>	<b>1.1</b>
DRAWN BY: <b>CP</b>	
PROJECT #: <b>XXXX</b>	



**CASCADIA  
WINDOWS LTD.**

27950 GLOUCESTER WAY  
LANGLEY, BC CANDA V4W 3Y5  
604-857-4600





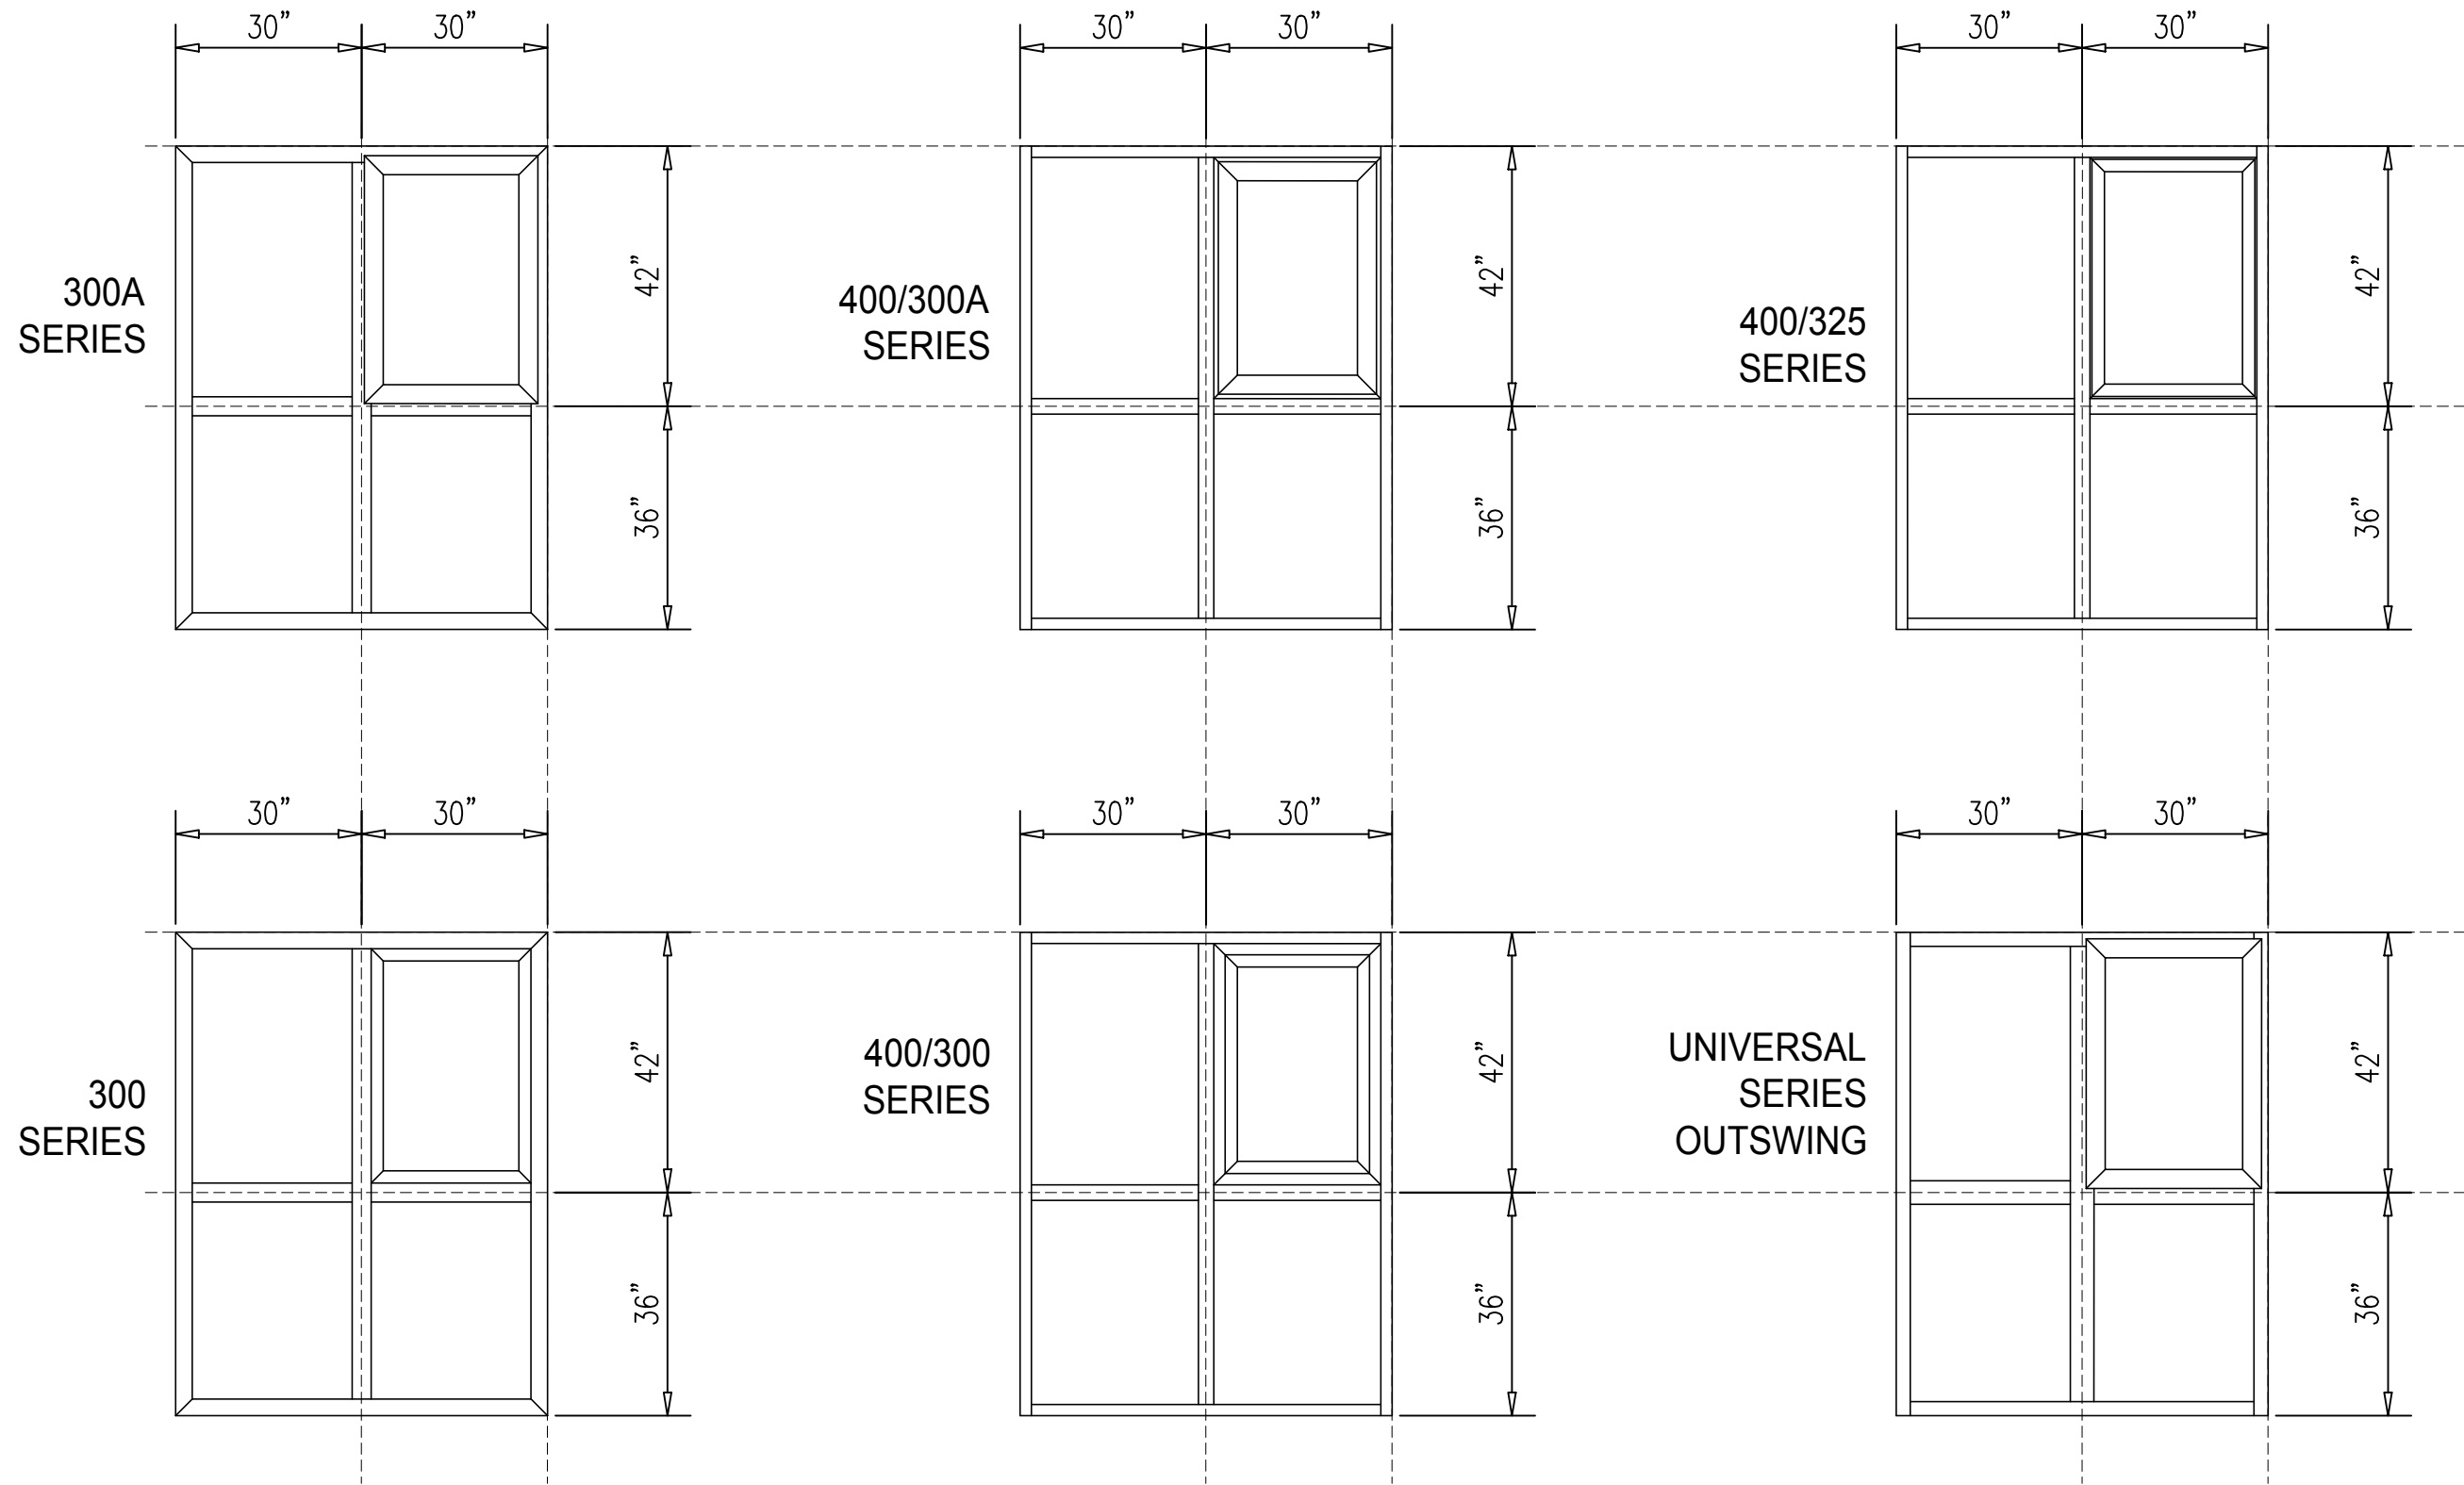


PROJECT TITLE:  
**WINDOW  
BROCHURE**

ISSUE	DESCRIPTION	DATE
1	1ST SUBMITTAL	DEC.12/16

DRAWING TITLE:  
**WINDOW  
ELEVATIONS**

SCALE: **N.T.S.** DRAWING NO.:  
DATE: **DEC 12/16** **1.2**  
DRAWN BY: **CP**  
PROJECT#: **XXXX**

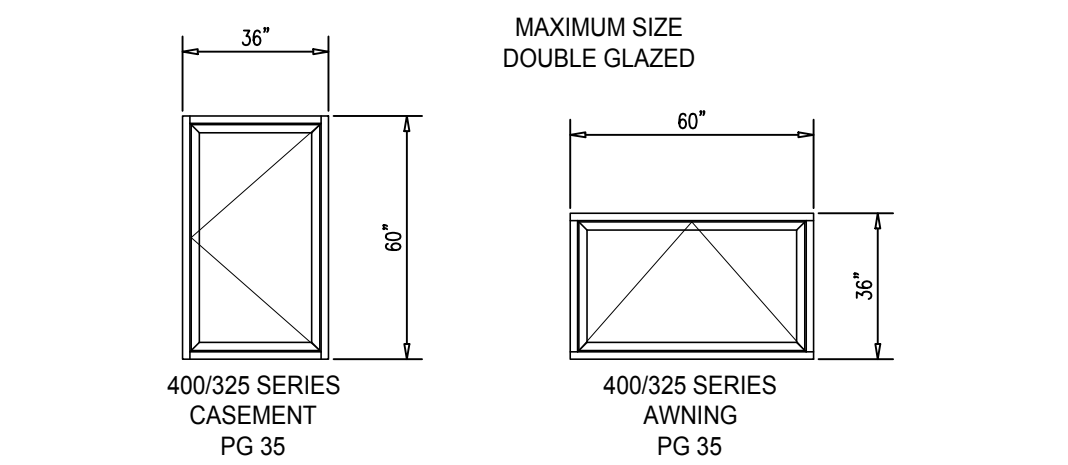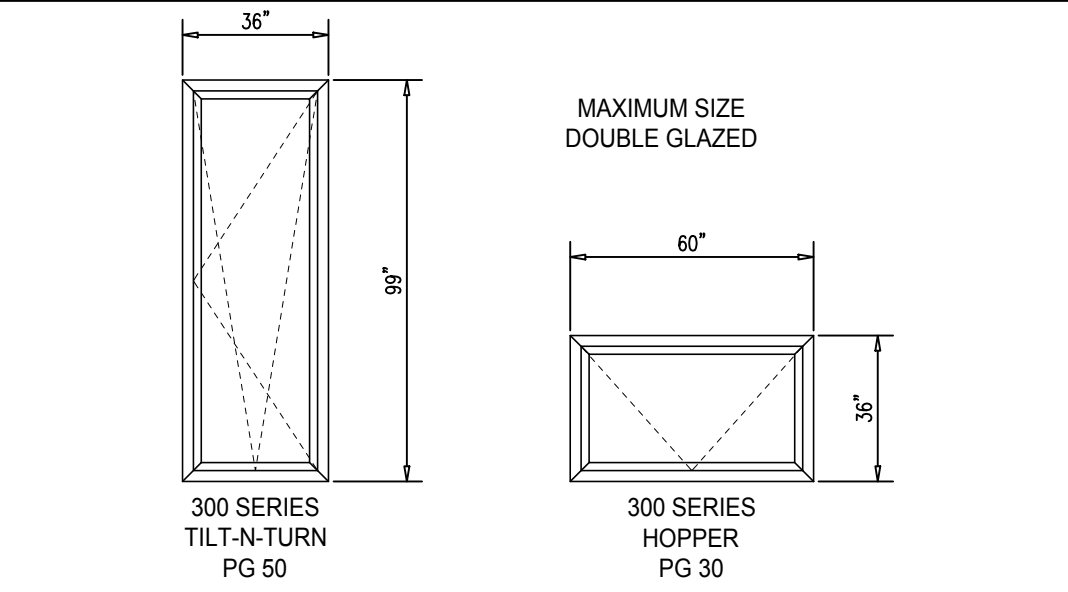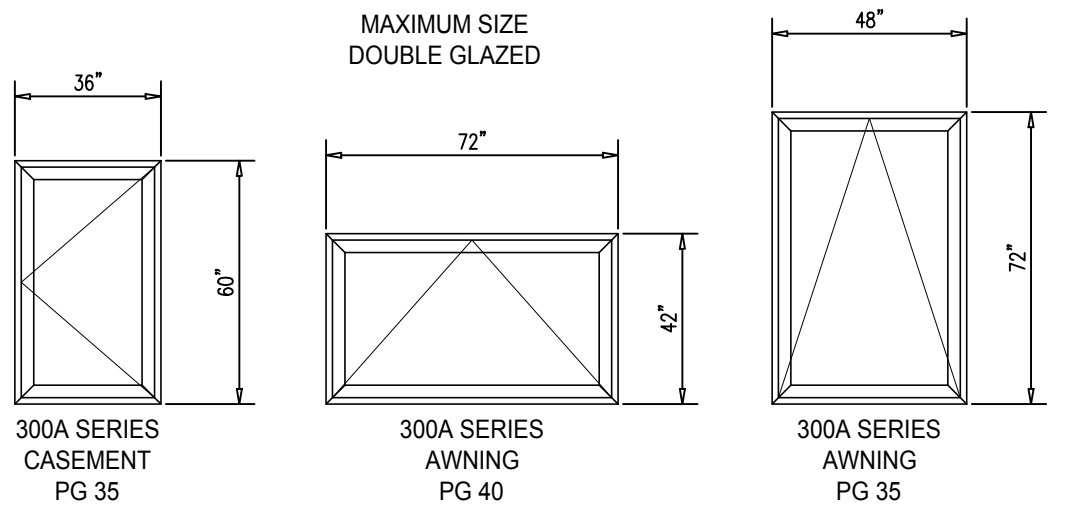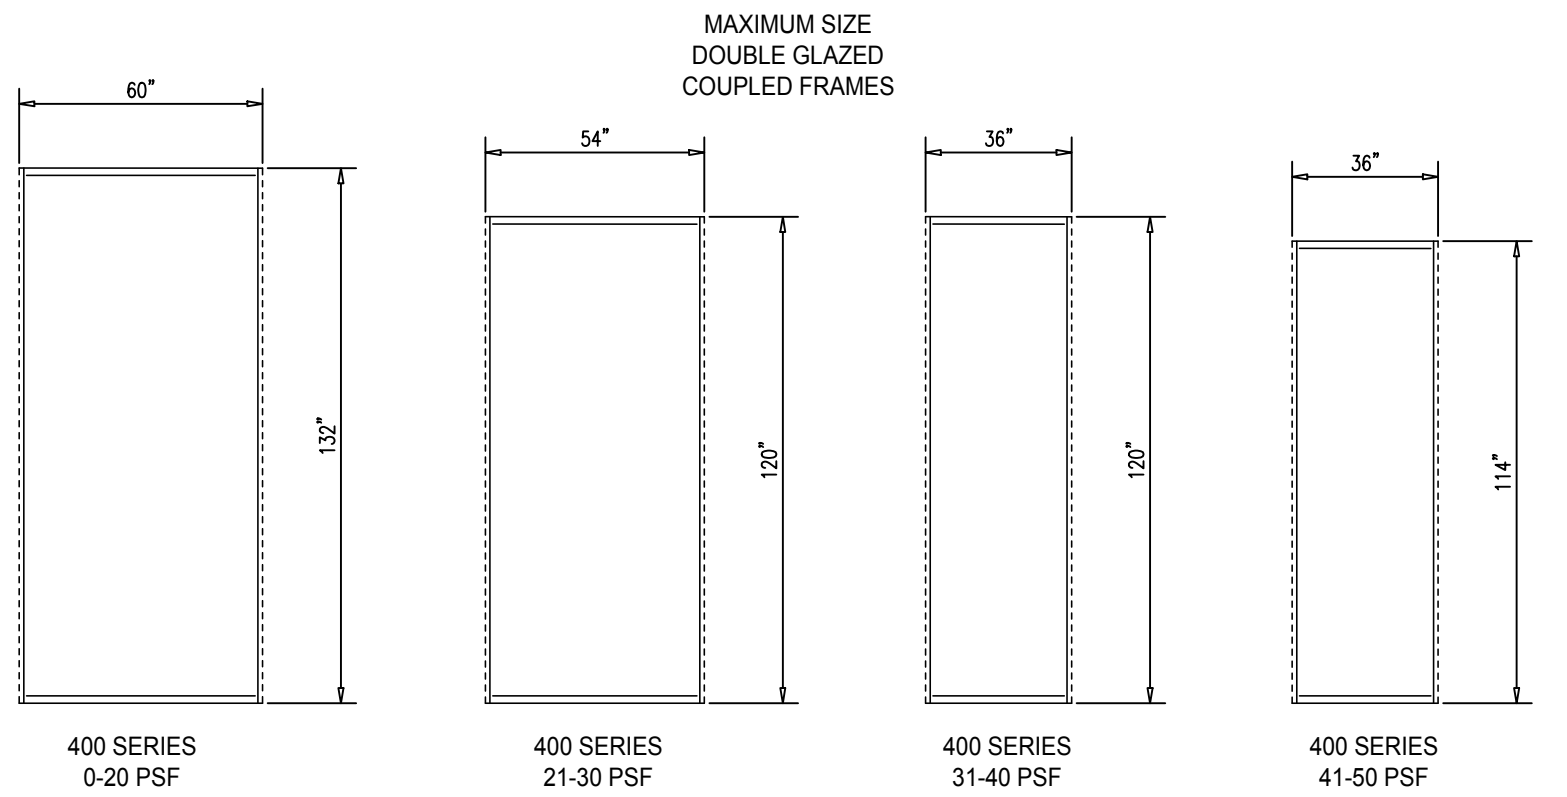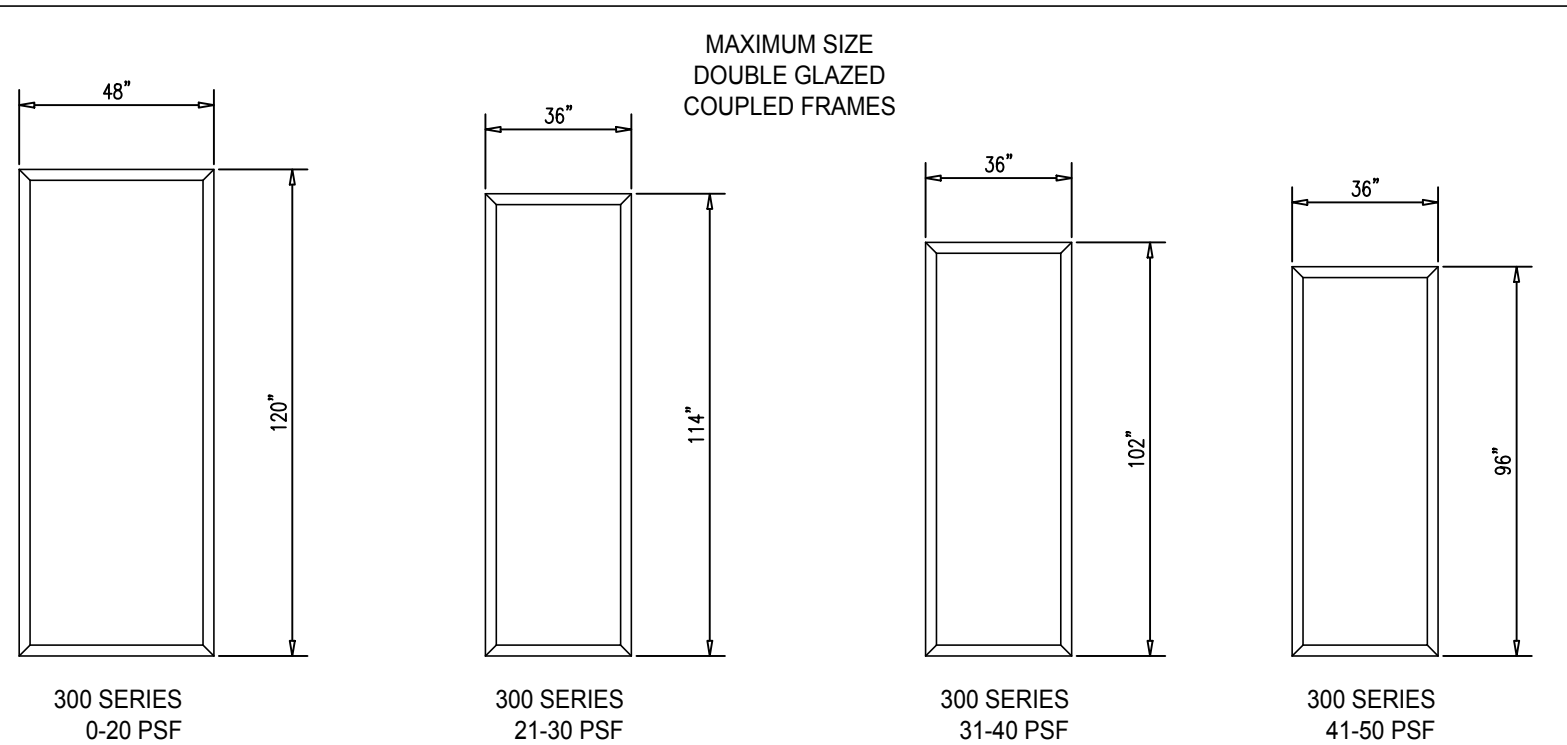

**CASCADIA  
WINDOWS LTD.**  
27950 GLOUCESTER WAY  
LANGLEY, BC CANADA V4W 3Y5  
604-857-4600

PROJECT TITLE:  
**WINDOW  
BROCHURE**

ISSUE	DESCRIPTION	DATE
1	1ST SUBMITAL	DEC.12/16

DRAWING TITLE:  
**WINDOW  
ELEVATIONS**


SCALE: **N.T.S.**      DRAWING NO.:  
DATE: **DEC 12/16**      **1.3**  
DRAWN BY: **CP**  
PROJECT#: **XXXX**

400 SERIES  
41-50 PSF  
36" x 114"

400 SERIES  
31-40 PSF  
36" x 120"

400 SERIES  
21-30 PSF  
54" x 120"

400 SERIES  
0-20 PSF  
60" x 132"

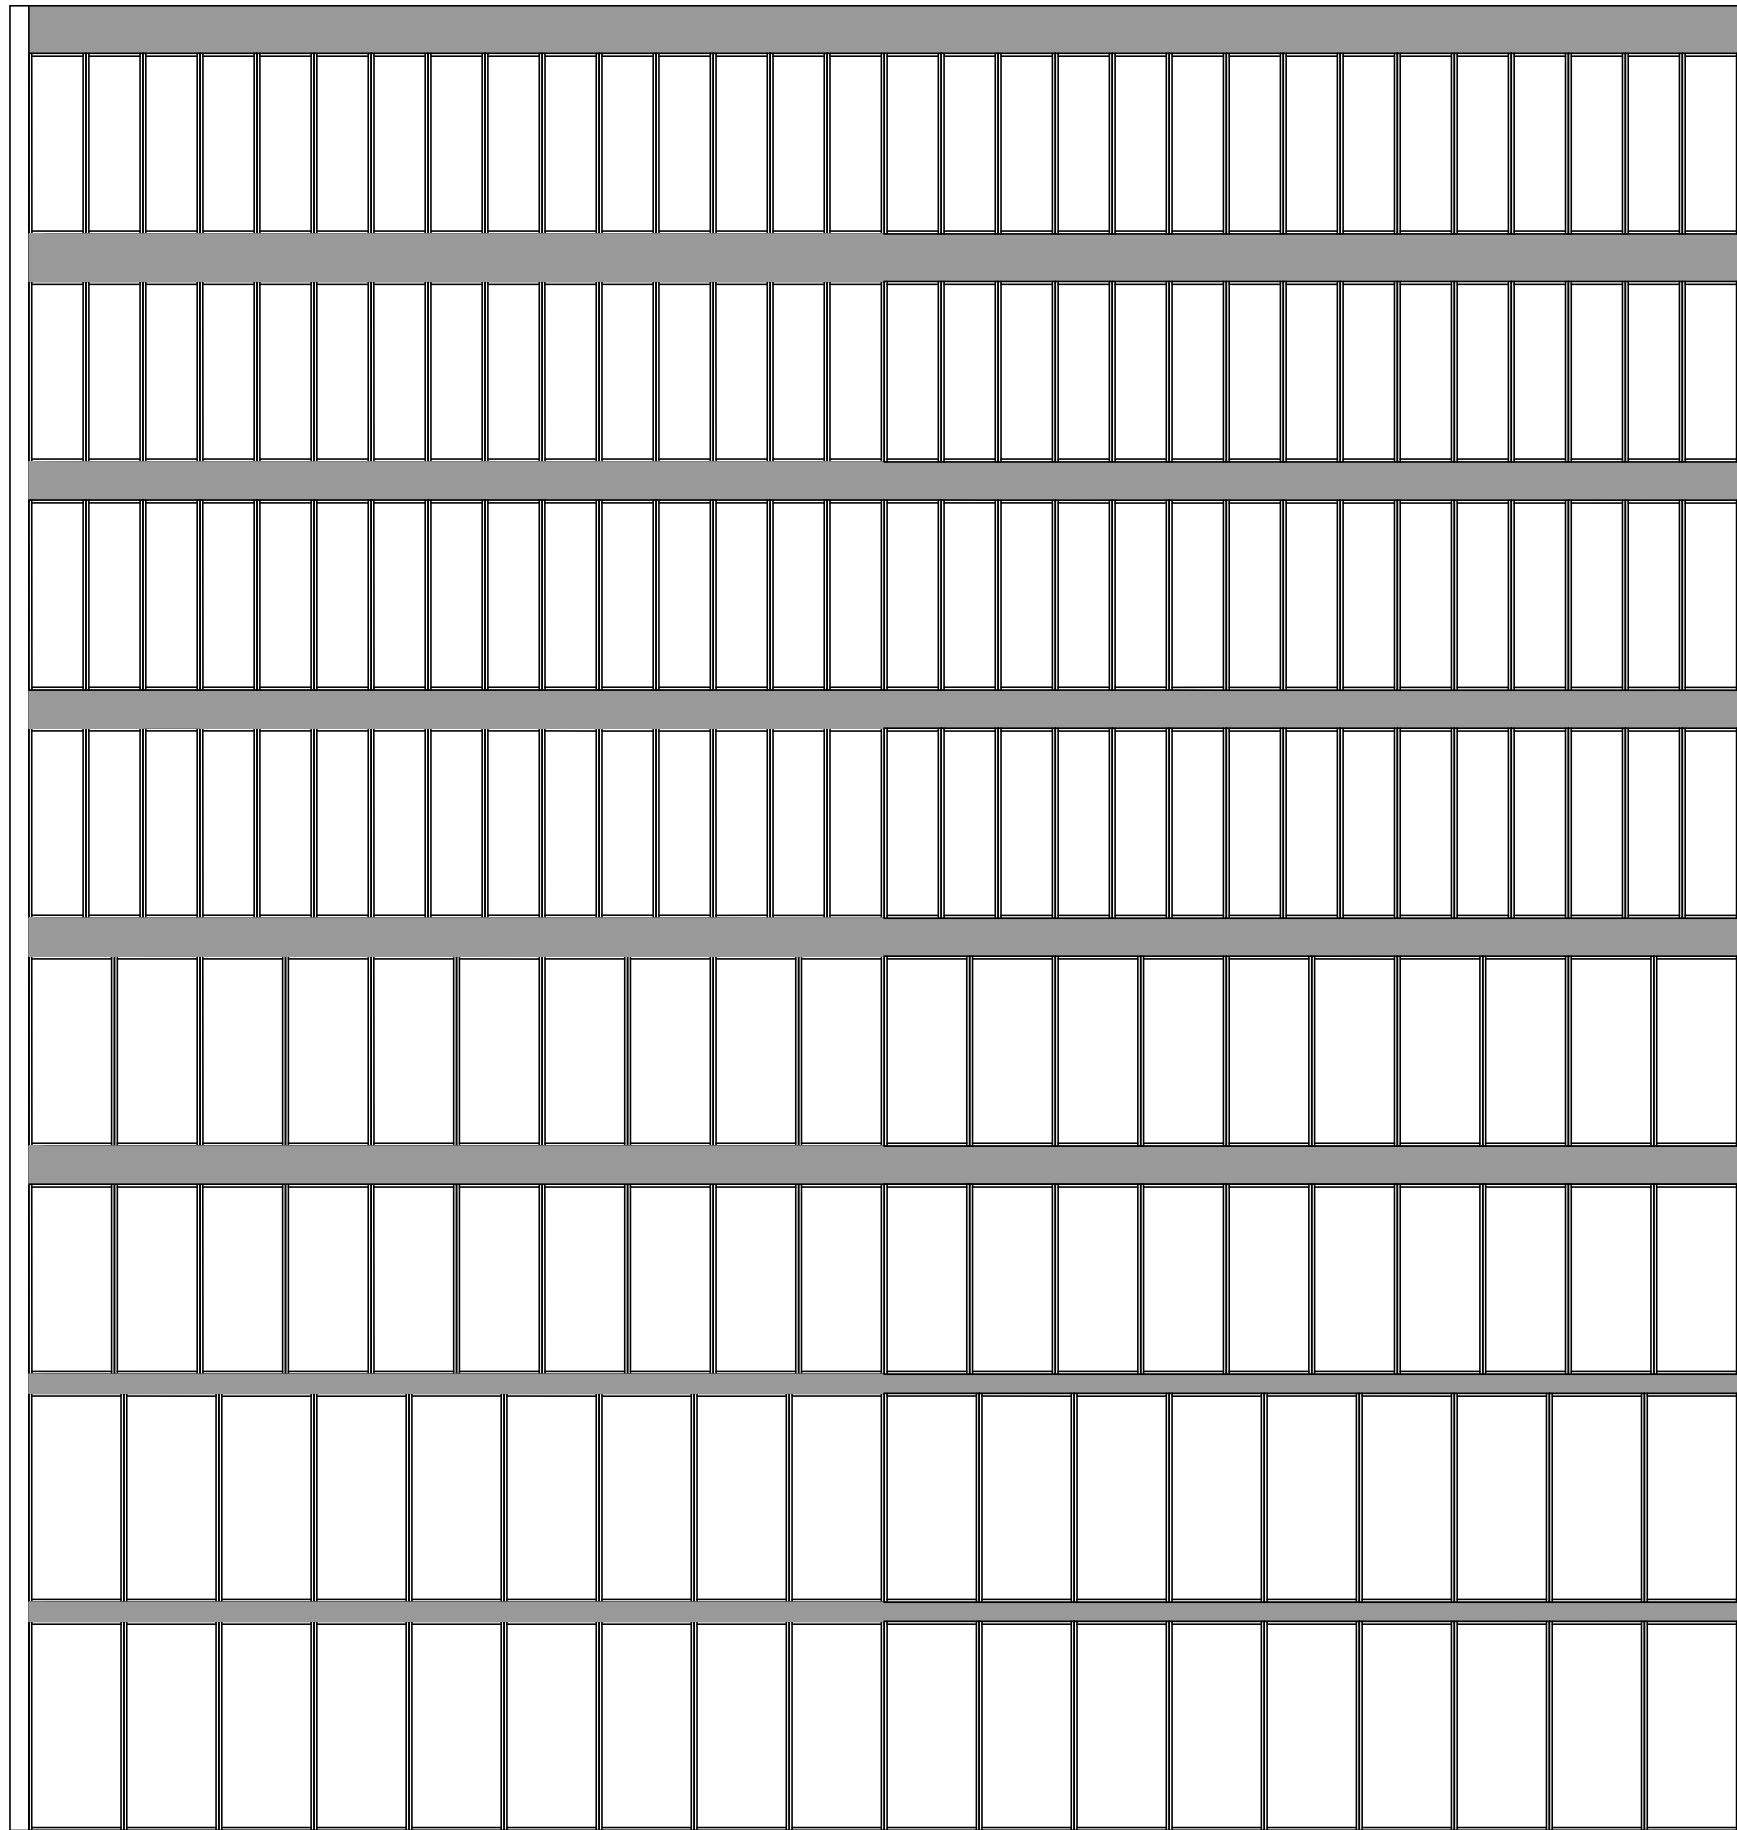

**CASCADIA**  
WINDOWS LTD.

27950 GLOUCESTER WAY  
LANGLEY, BC CANDA V4W 3Y5  
604-857-4600

PROJECT TITLE:  
**WINDOW  
BROCHURE**

ISSUE	DESCRIPTION	DATE
1	1ST SUBMITAL	DEC.12/16

DRAWING  
TITLE:  
**WINDOW  
ELEVATIONS**

SCALE: **N.T.S.** DRAWING NO.:  
DATE: **DEC 12/16** **1.4**  
DRAWN BY: **CP**  
PROJECT #: **XXXX**